



A

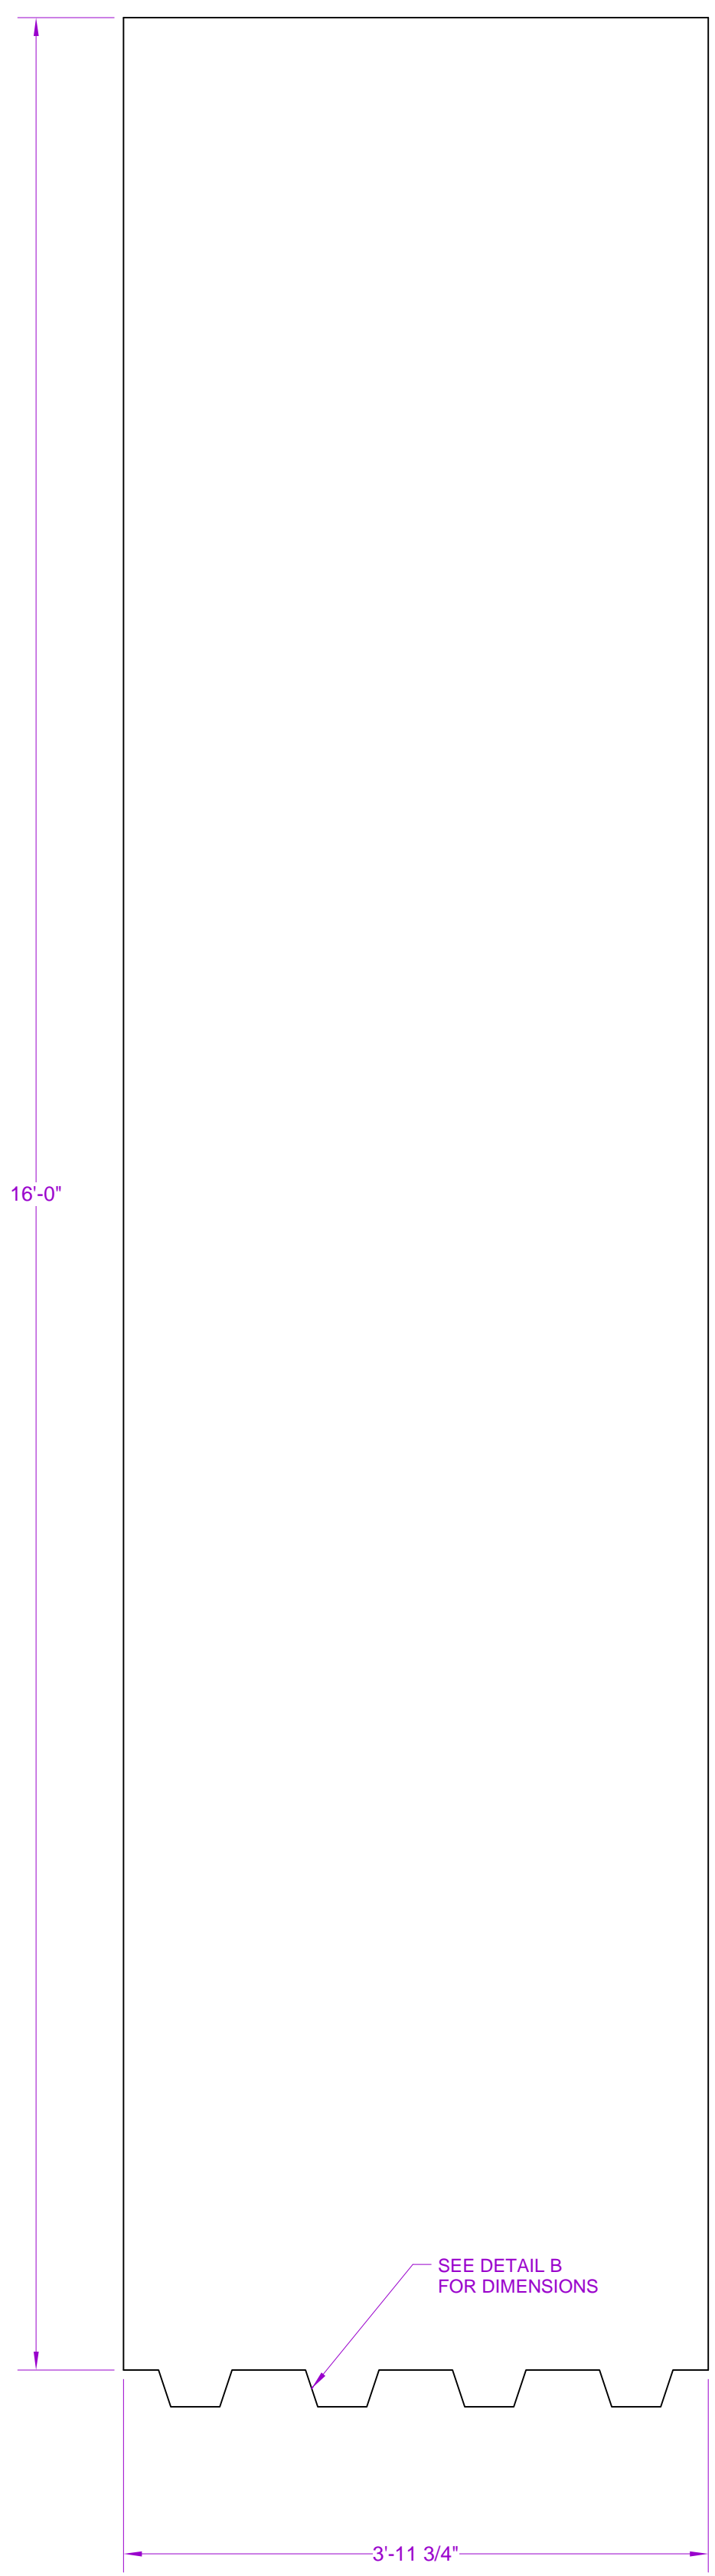


B

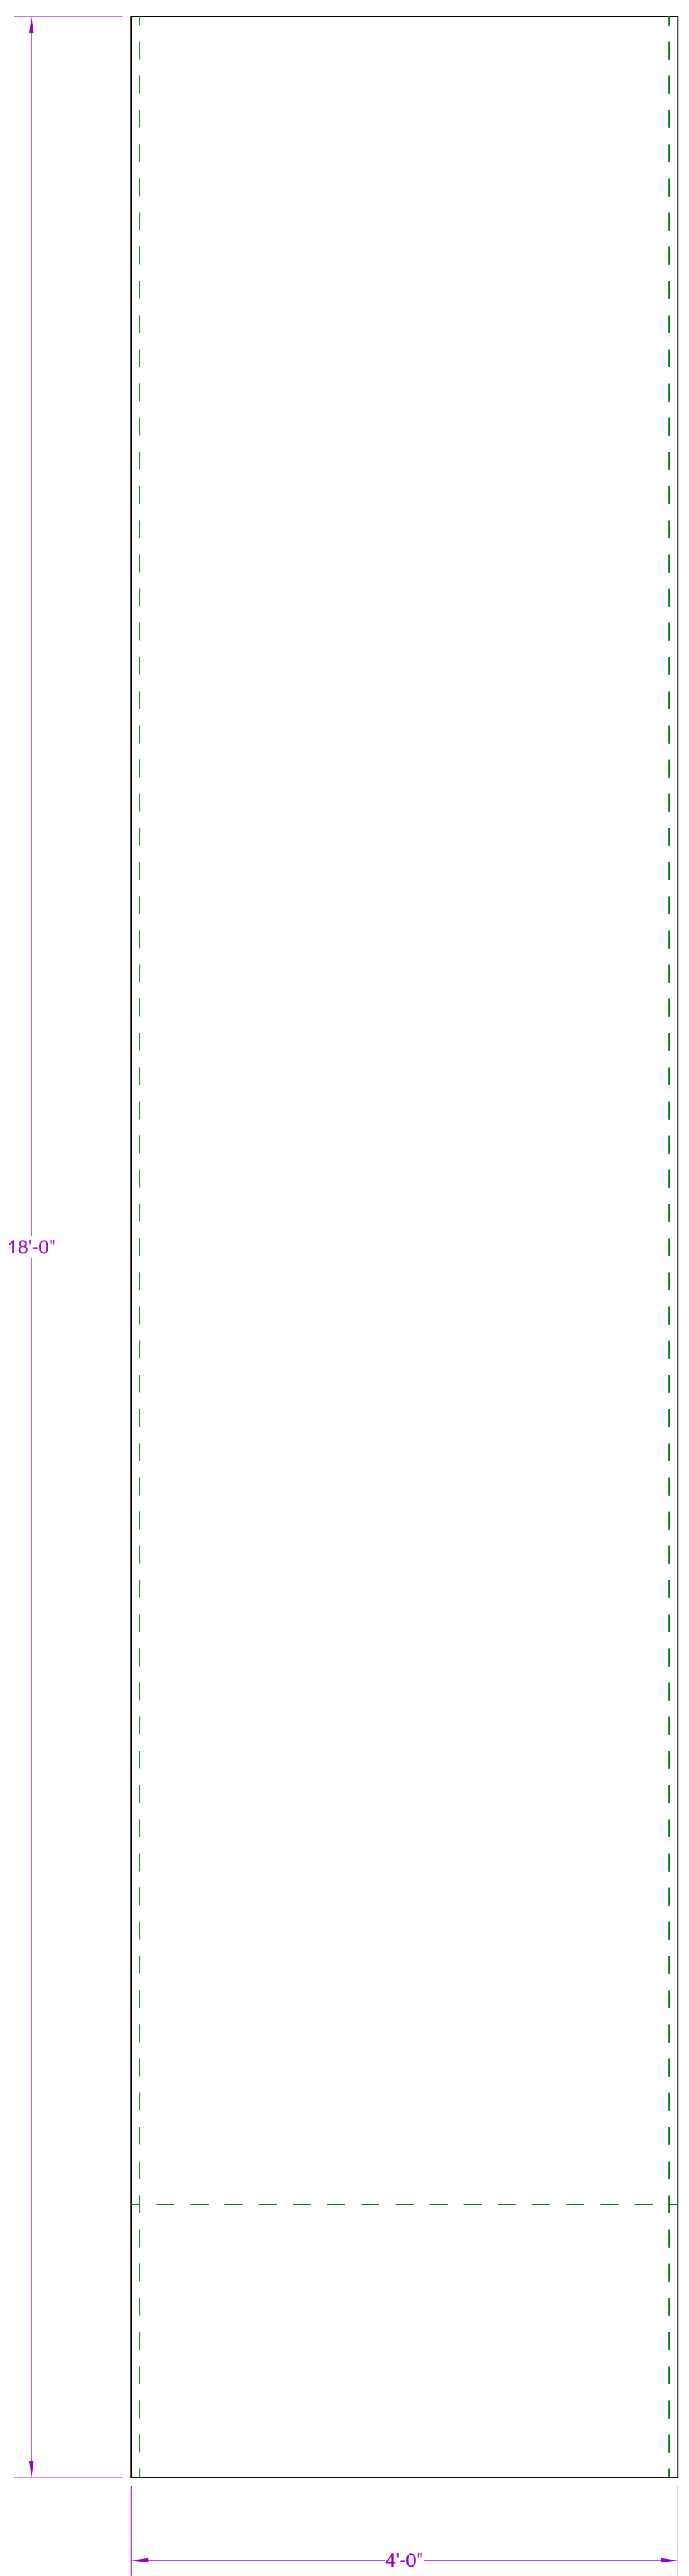


C

NOTE:  
SURFACE OF FLATS AND REVEALS  
MUST BE SMOOTH, GRAIN-FREE,  
AND EASILY PAINTABLE.

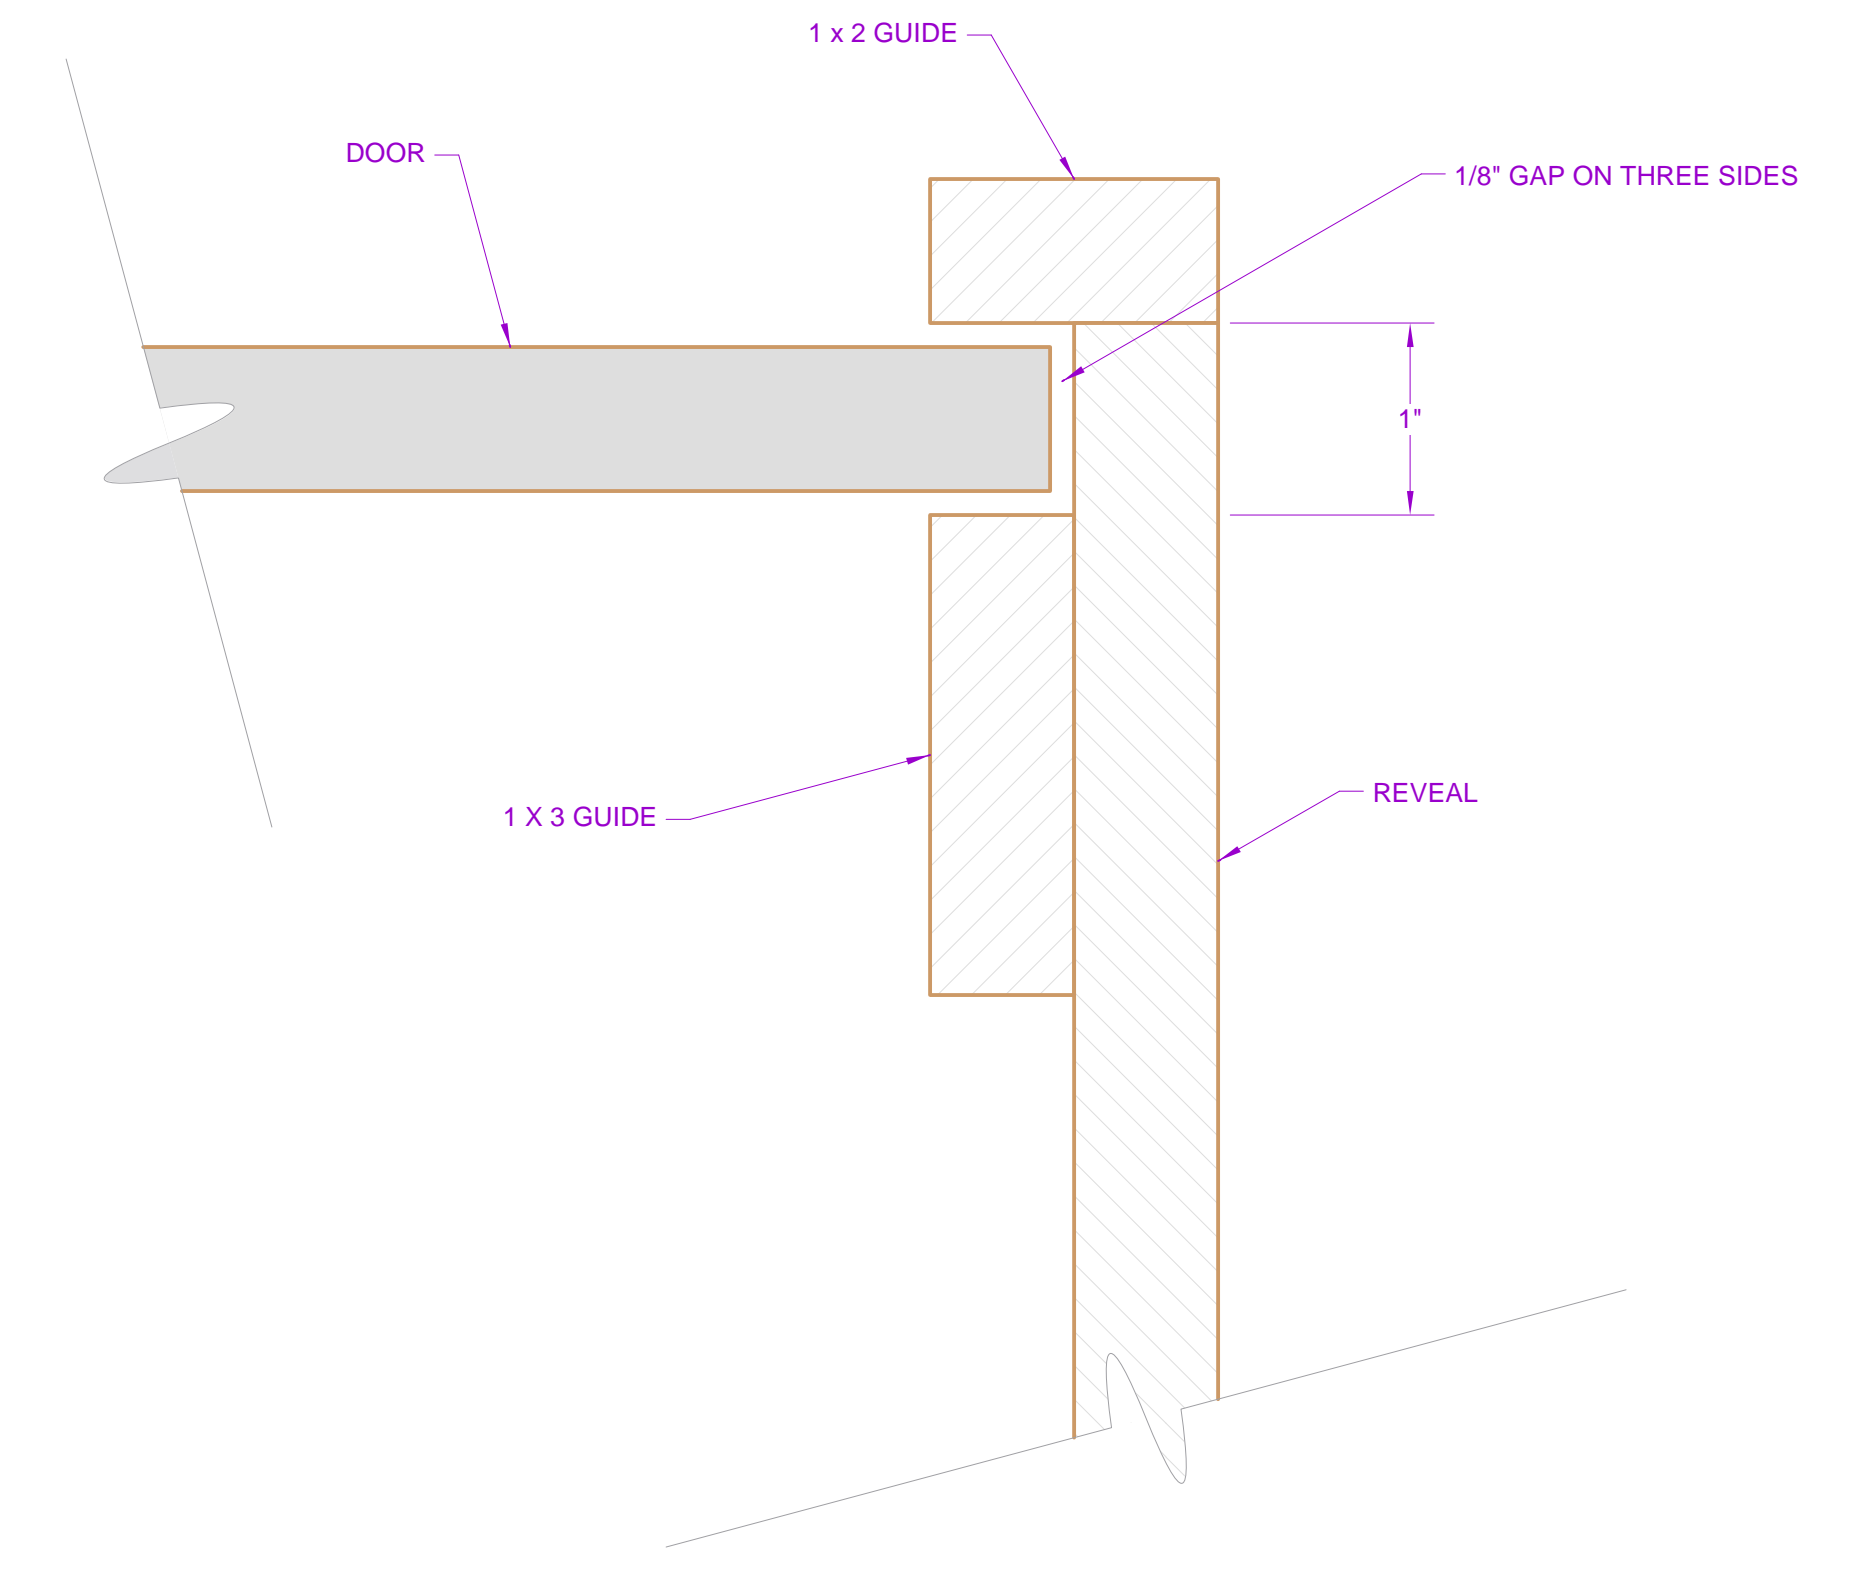

DETAIL A - TRACK GUIDES  
SCALE: FULL

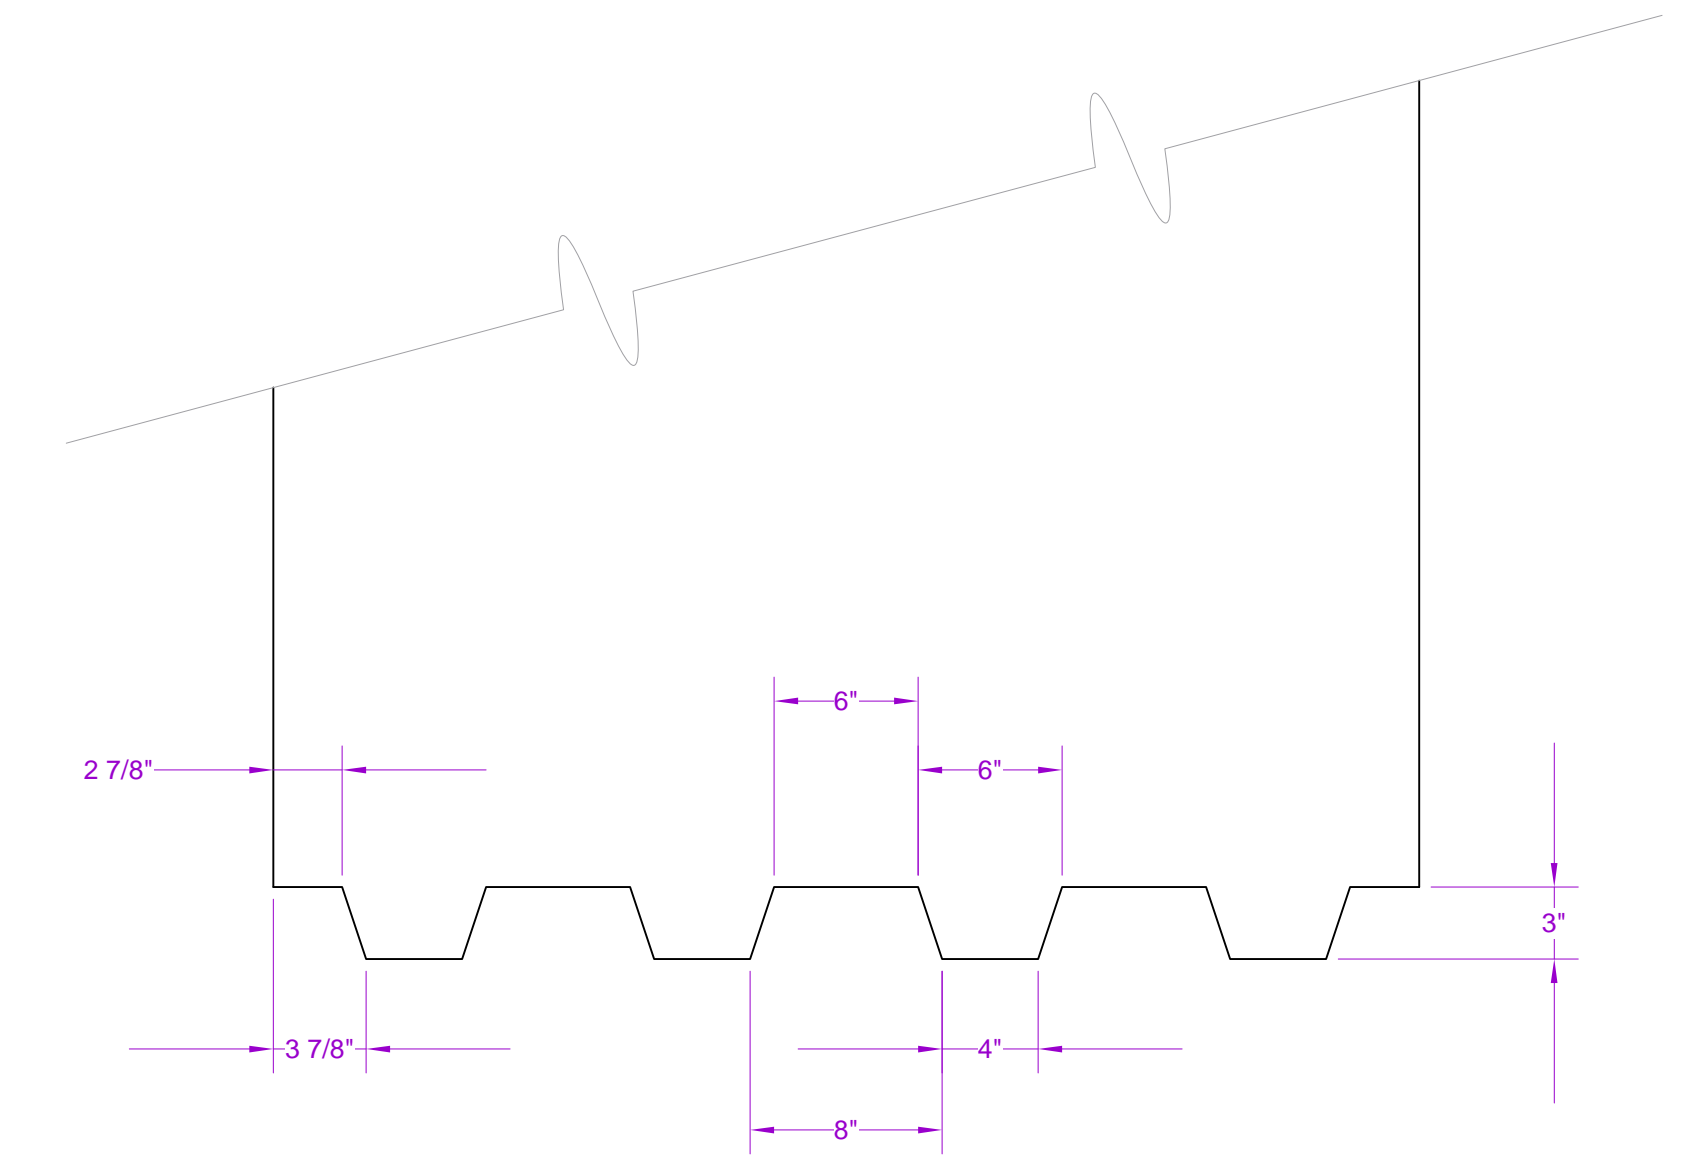

DETAIL B - BOTTOM OF DOOR  
SCALE: 1-1/2" = 1'-0"

COLBY COLLEGE	THE FICTITIOUS THEATER	WATERVILLE, MAINE
<b>ANTIGONE</b>		SHEET
<b>DESIGN ELEVATIONS</b>		<b>3</b>
DIRECTOR: GEORGETTE SPELVIN	TECHNICAL DIRECTOR: JOHN ERVIN	OF
DESIGNER: JOHN D. ERVIN	DRAFT: J. D. E.	<b>4</b>
DATE: 5 JANUARY 2009	SCALE: 1" = 1'-0" (UNLESS NOTED)	APPVD: