



REVISIONS
12-08-09 misc. rev.
updated 1-29-10
updated 2-9-10
updated 2-19-10
updated 2-23-10

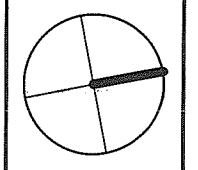

Cotter Union
Colby College
Waterville, Maine

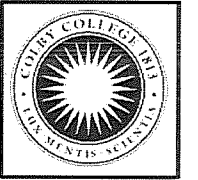


Physical Plant
Colby College
4950 Mayflower Hill
Waterville, ME 04901
207-872-3350

SCALE: 1/16" = 1'-0"
DRAWN BY: AG
DATE: 05/15/03
2/23/2010 10:02:19 AM

Page Commons
Room Capacities


EGR-PC

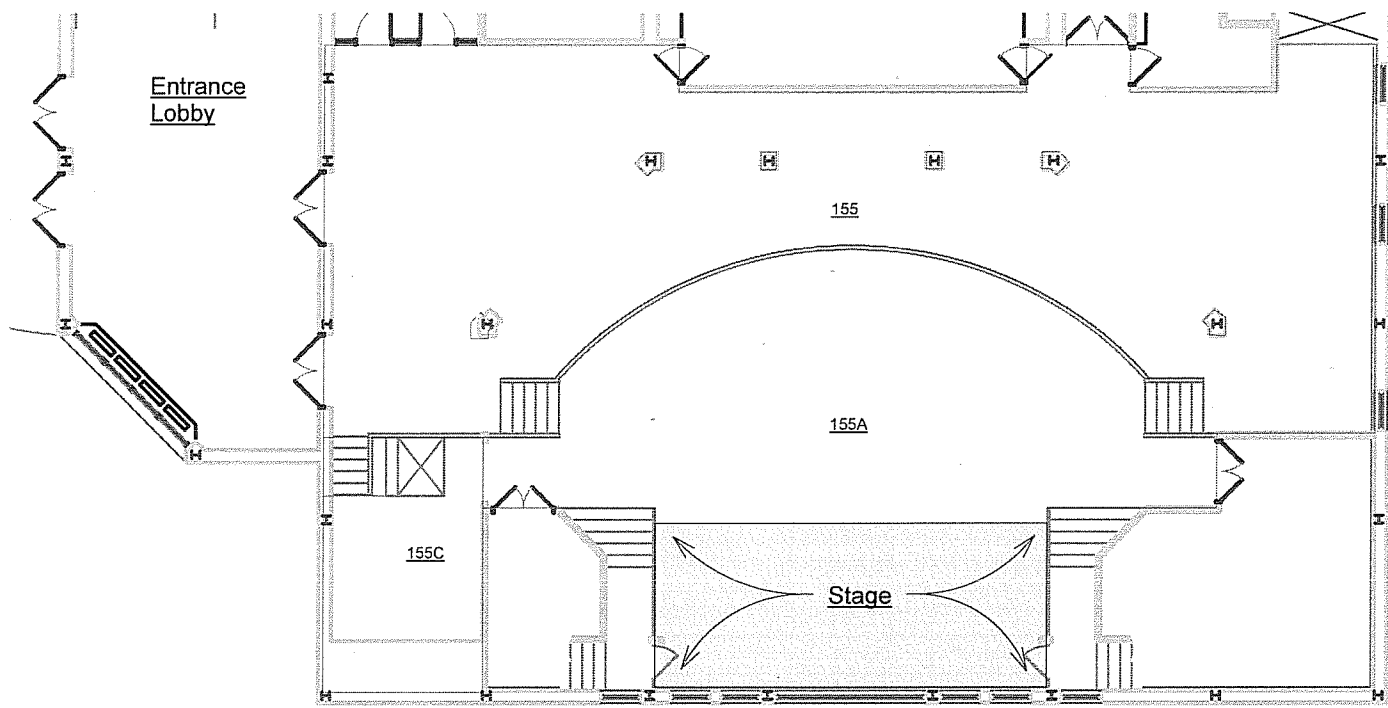


① Page Commons Lower Level
1/16" = 1'-0"

Page Common - Room Capacities					
Number	Room Name	Area	Standing	Chairs Capacity	Tables & Chairs Capacity
155	Multi-Purpose Room	2127 SF	425	303	141
155A	Multi-Purpose Room	1549 SF	309 ②	221 ②	103 ②
252	Balcony	194 SF	38	27	12
252A	Balcony	125 SF	25	17	8
252B	Balcony	94 SF	18	13	6
252C	Balcony	96 SF	19	13	6
253	Balcony	129 SF	25	18	8
254	Balcony	286 SF	57	40	19
255	Balcony	231 SF	46	33	15
256	Balcony	286 SF	57	40	19
257	Balcony	129 SF	25	18	8
258	Balcony	250 SF	49	35	16
258A	Balcony	125 SF	25	17	8
258B	Balcony	94 SF	18	13	6
258C	Balcony	96 SF	19	13	6
		5814 SF	1155	821	381

- ① For any proposed furnishing layout, contact Karen Ledger (ext. 4735) or Christine Thomas (ext. 5000) to coordinate a review. The maximum occupancies shown in the above chart may be reduced, depending on the proposed layout.
- ② If the shaded area has the stage erected, capacities for 155A are limited to 215 standing, 154 chairs only, and 71 tables and chairs, exclusive of people on the stage.
- ③ For each 8' rectangular table or 5' round table added to the room, the capacity must be reduced by 4 people.

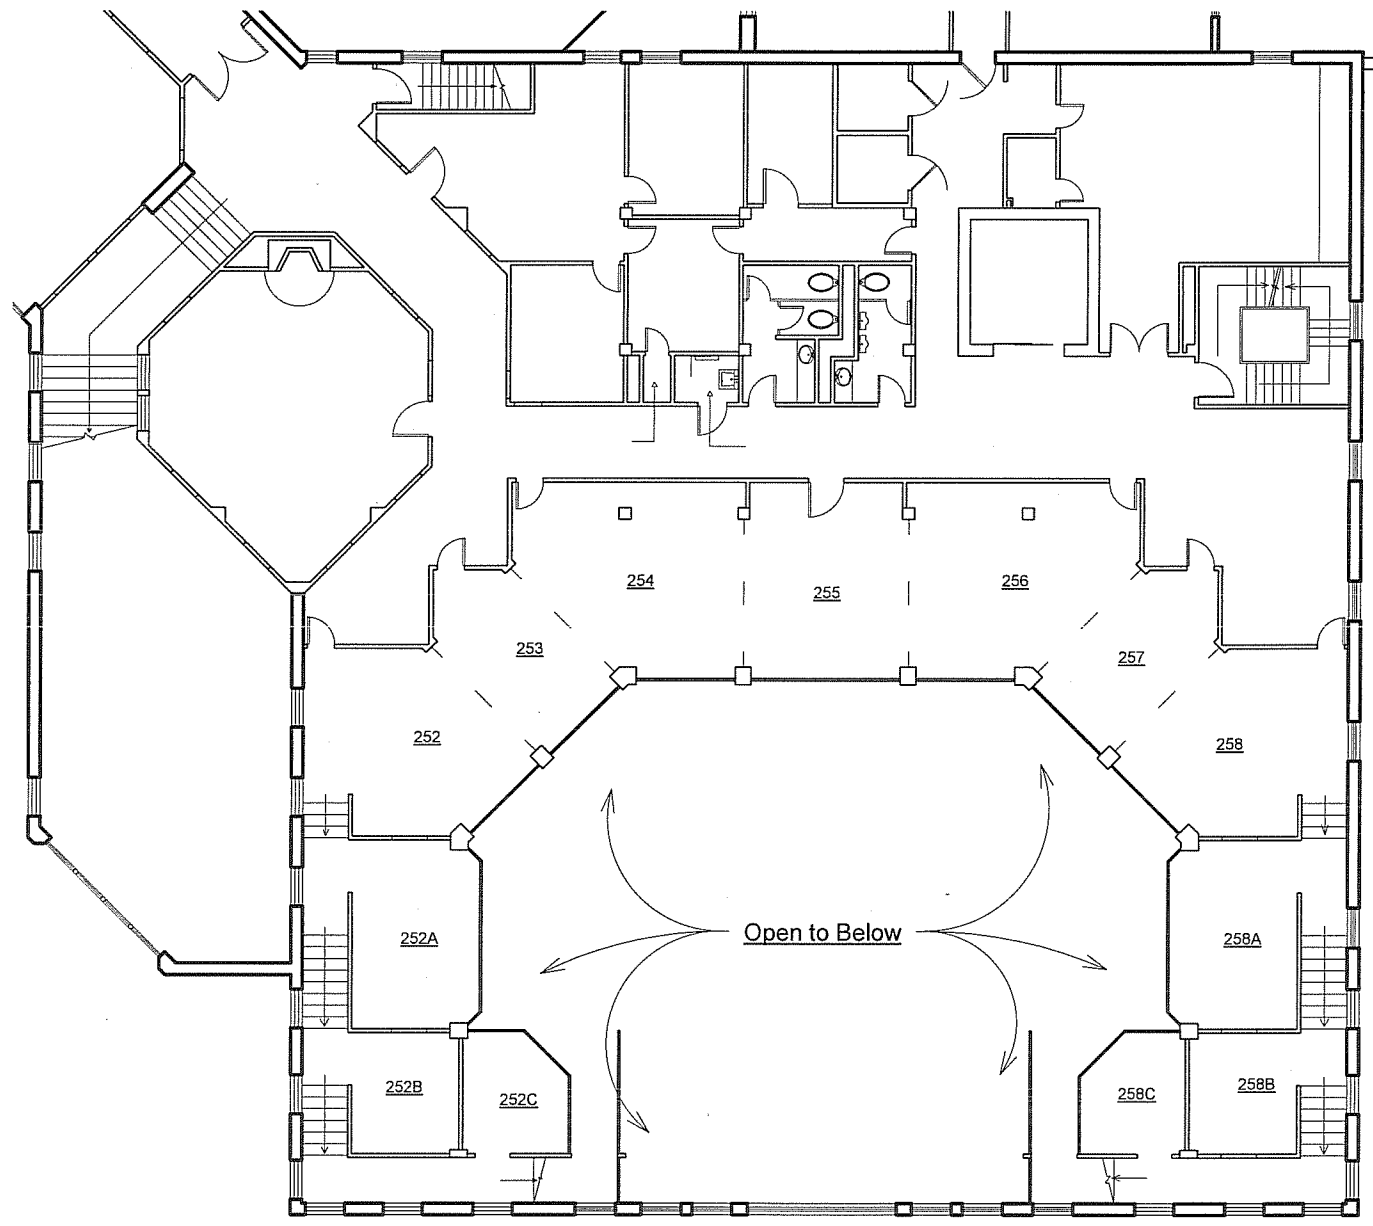


② Page Commons Balconies
1/16" = 1'-0"

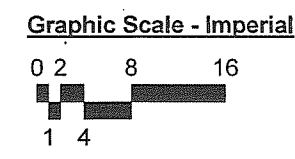

KED
2/22/10

C:\Documents and Settings\aggettelli\Documents\Andy's Files\Cotter Union\Page Commons Areas\Page Commons.rvt

REVISIONS
updated 1-29-10
updated 2-22-10
updated 2-23-10

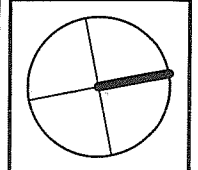

Cotter Union / Pulver Pavilion
Colby College
Waterville, Maine





Physical Plant
Colby College
4950 Mayflower Hill
Waterville, ME 04901
207-872-3350

SCALE: 1/16" = 1'-0"
DRAWN BY: AG
DATE: 01/27/10
2/23/2010 10:10:42 AM

Page Commons
Max Seating

SKF-2

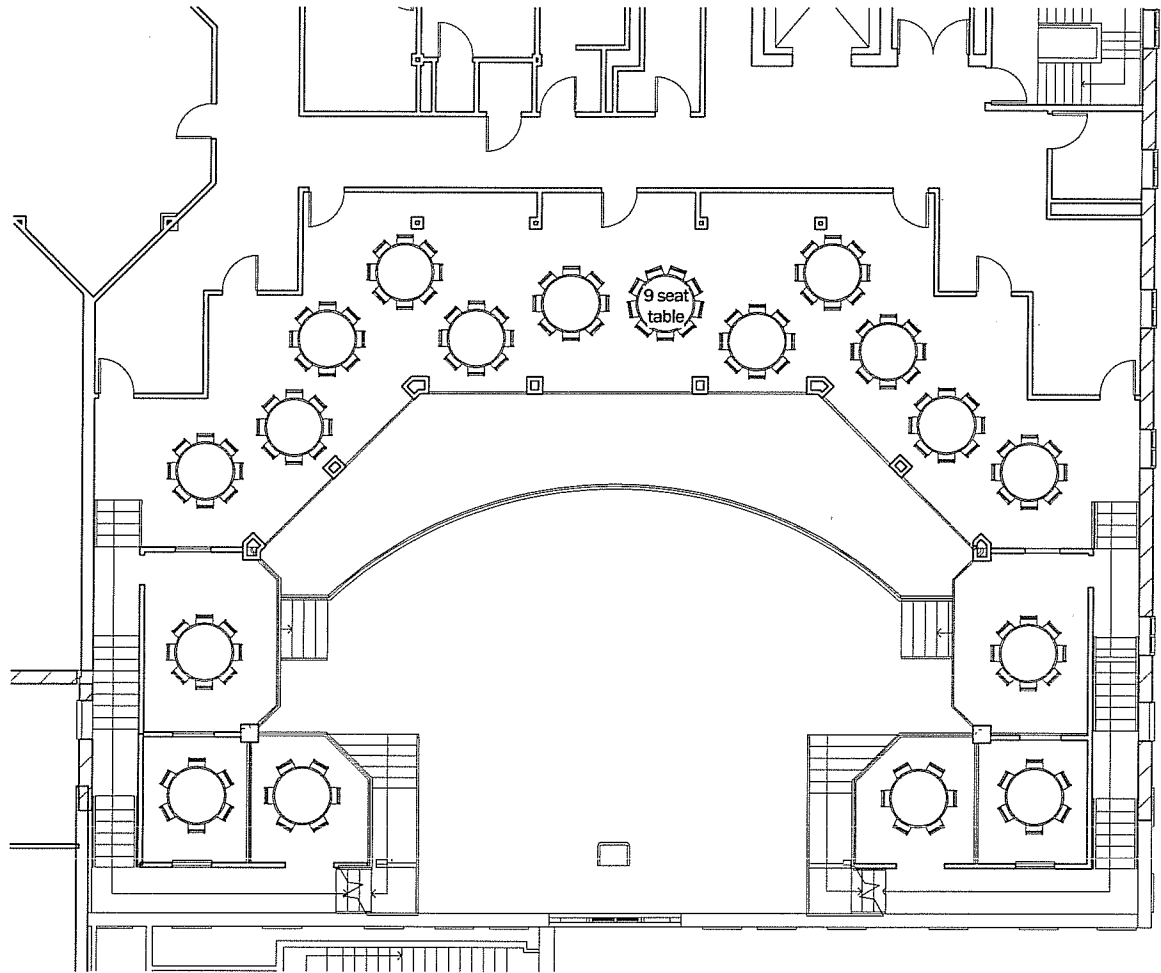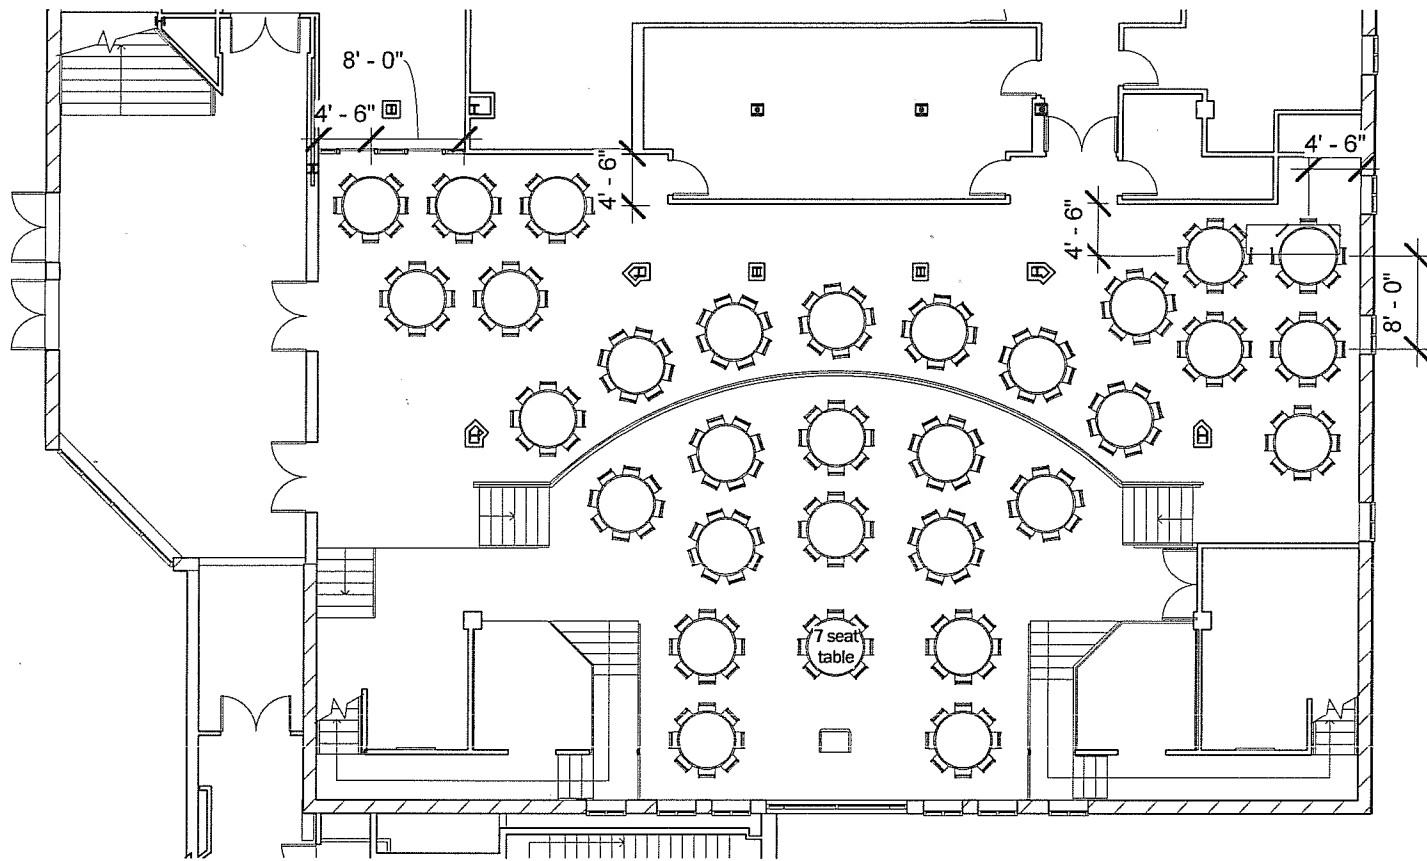

① Page Commons First Floor Opt 2
1/16" = 1'-0"

② Page Commons Balcony Opt 2
1/16" = 1'-0"

Page Commons Furniture Schedule Opt 2		
Count	Description	Location
60" Diameter Table		
13	60" Diameter Table	Lower Page
18	60" Diameter Table	Page First Floor
2	60" Diameter Table	First Balcony Level
2	60" Diameter Table	Second Balcony Level
2	60" Diameter Table	Third Balcony Level
12	60" Diameter Table	Upper Balcony
49		
Folding Chair		
103	Folding Chair	Lower Page
141	Folding Chair	Page First Floor
12	Folding Chair	First Balcony Level
12	Folding Chair	Second Balcony Level
16	Folding Chair	Third Balcony Level
97	Folding Chair	Upper Balcony
381		
Lecturn		
1	Lecturn	Lower Page
1		

KED
2/22/10

V:\fileserver1\admin\pdp\pdp\Plana\Miscellaneous Buildings\Cotter Union\3D_Plans\Cotter Union 2008.rvt