


NOTE: ALL STAGE SPACE UPSTAGE OF THE BLACK TRAVELER (INCLUDING WING SPACE) IS RESERVED FOR USE BY THE MAIN-STAGE SHOW CURRENTLY IN PRODUCTION.

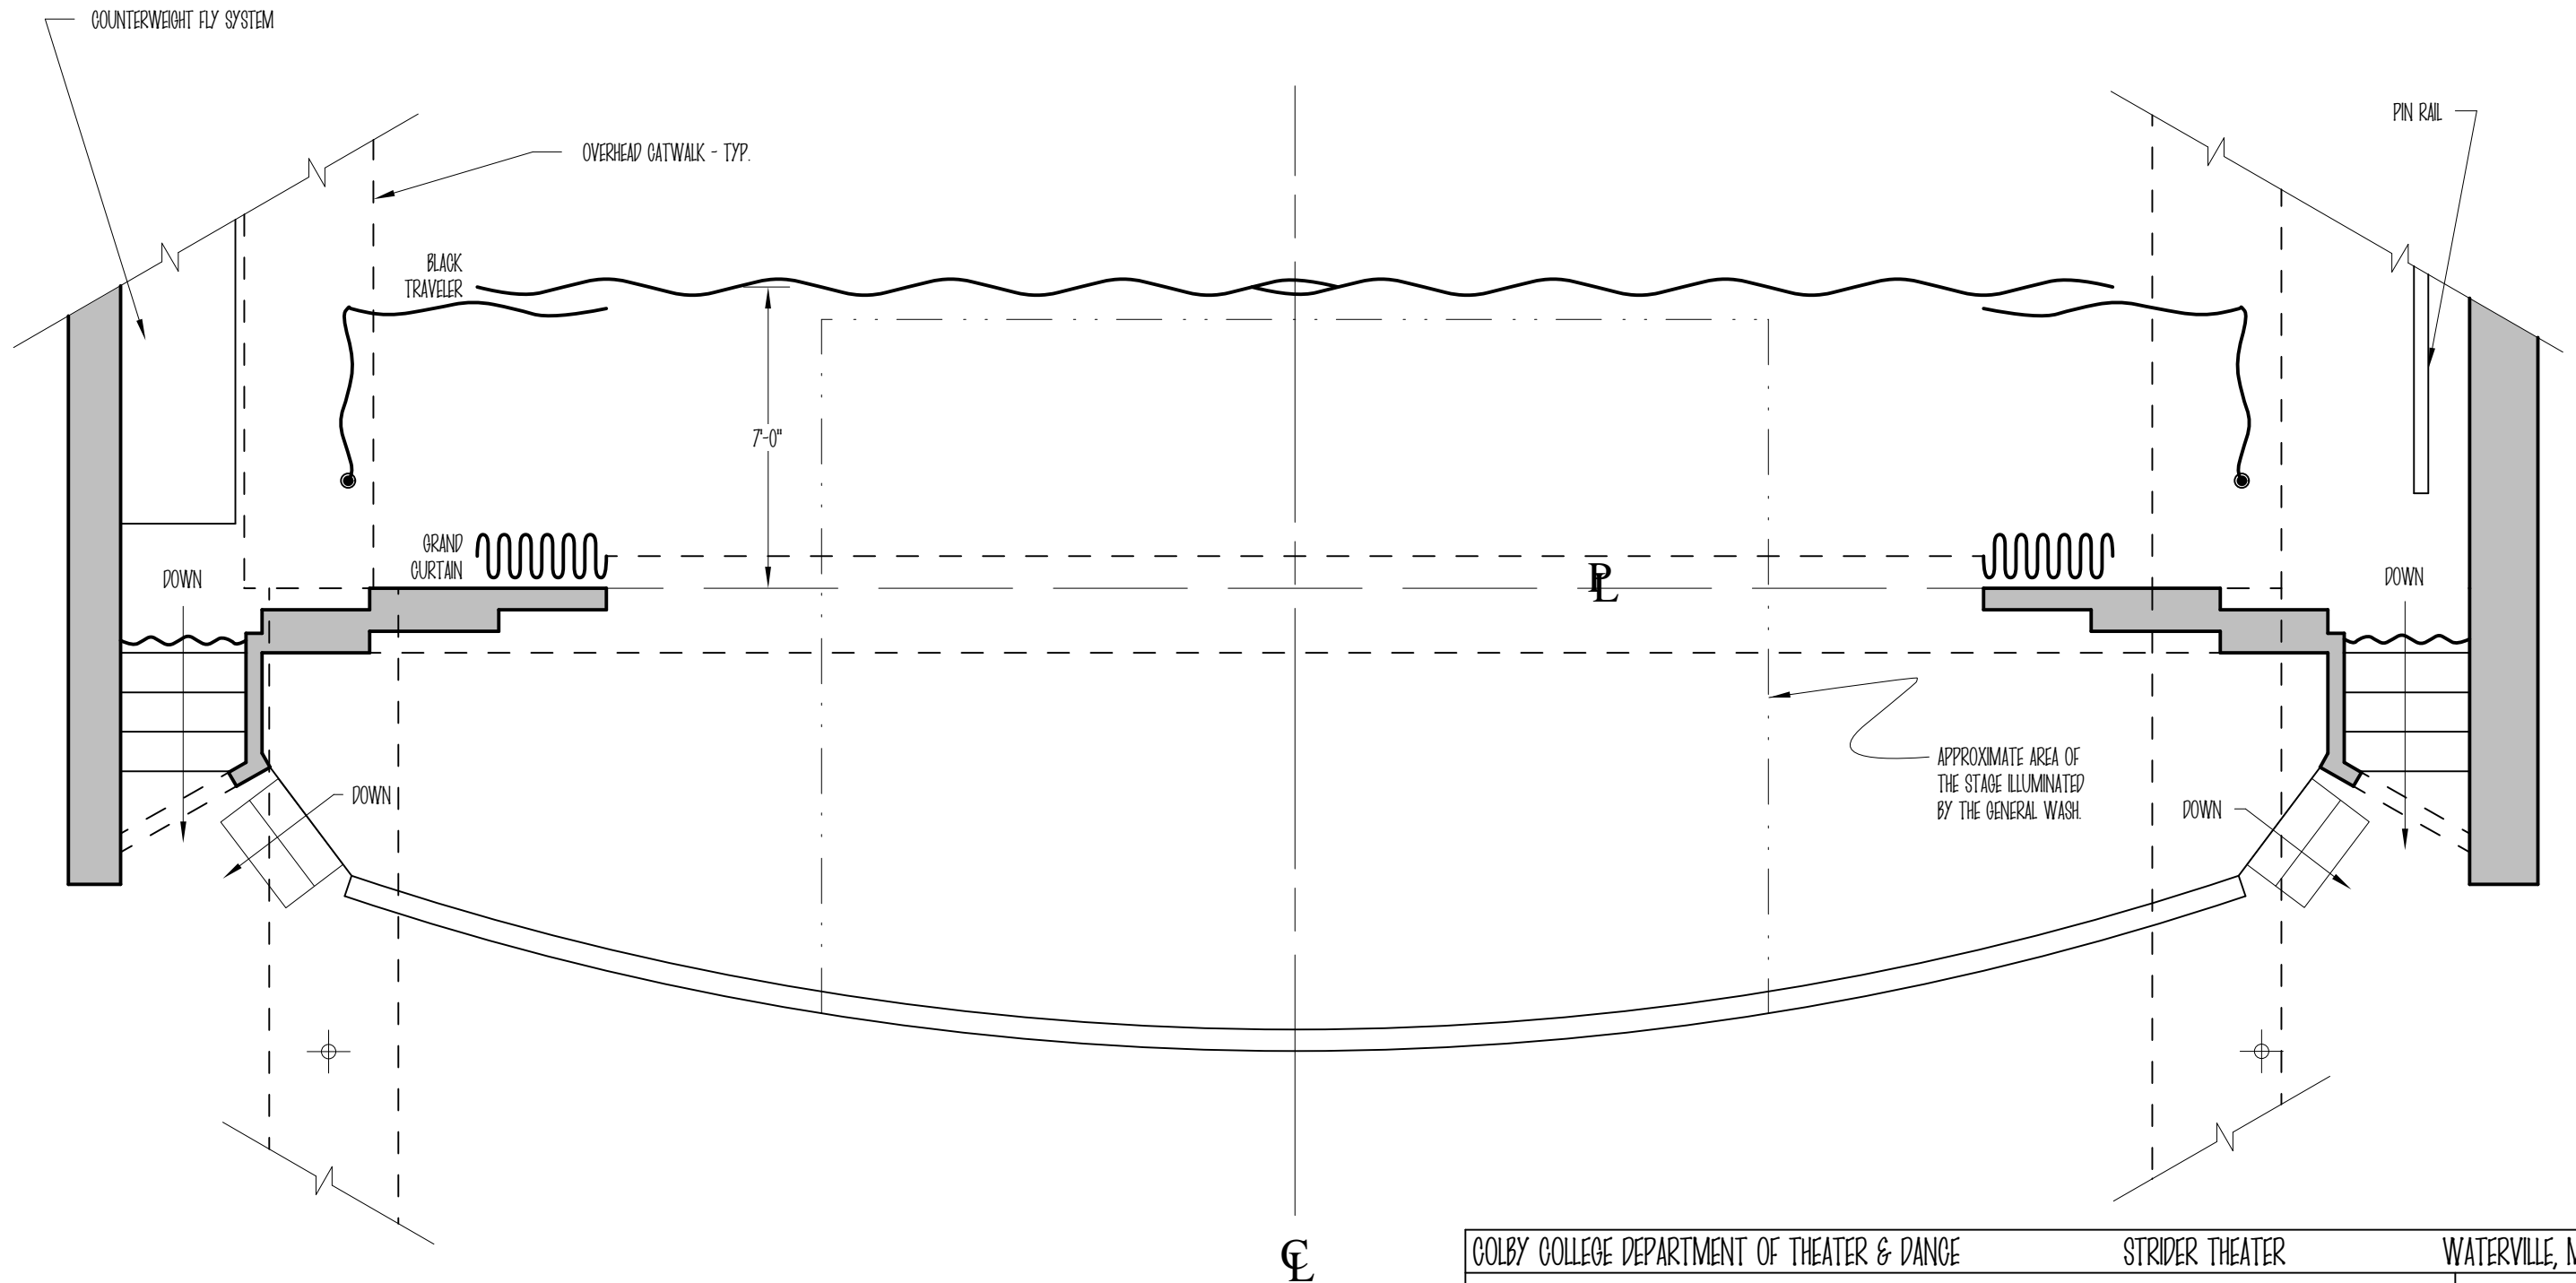

COLBY COLLEGE DEPARTMENT OF THEATER & DANCE	STRIDER THEATER	WATERVILLE, MAINE
STAGE II GROUND PLAN FOR THEATER-TYPE EVENTS		SHEET 1 OF 1
DIRECTOR/CHOREOGRAPHER/COORDINATOR:	DRAFT: JOHN D. ERVIN	
PRODUCTION DESIGNER:	SCALE: 1/4" = 1'-0"	
PRODUCTION MANAGER:	DATE: 19 SEPTEMBER 2006	APPVD: